


1 TOWER WEST PARTIAL ELEVATION  
SCALE: 1/4"=1'-0"

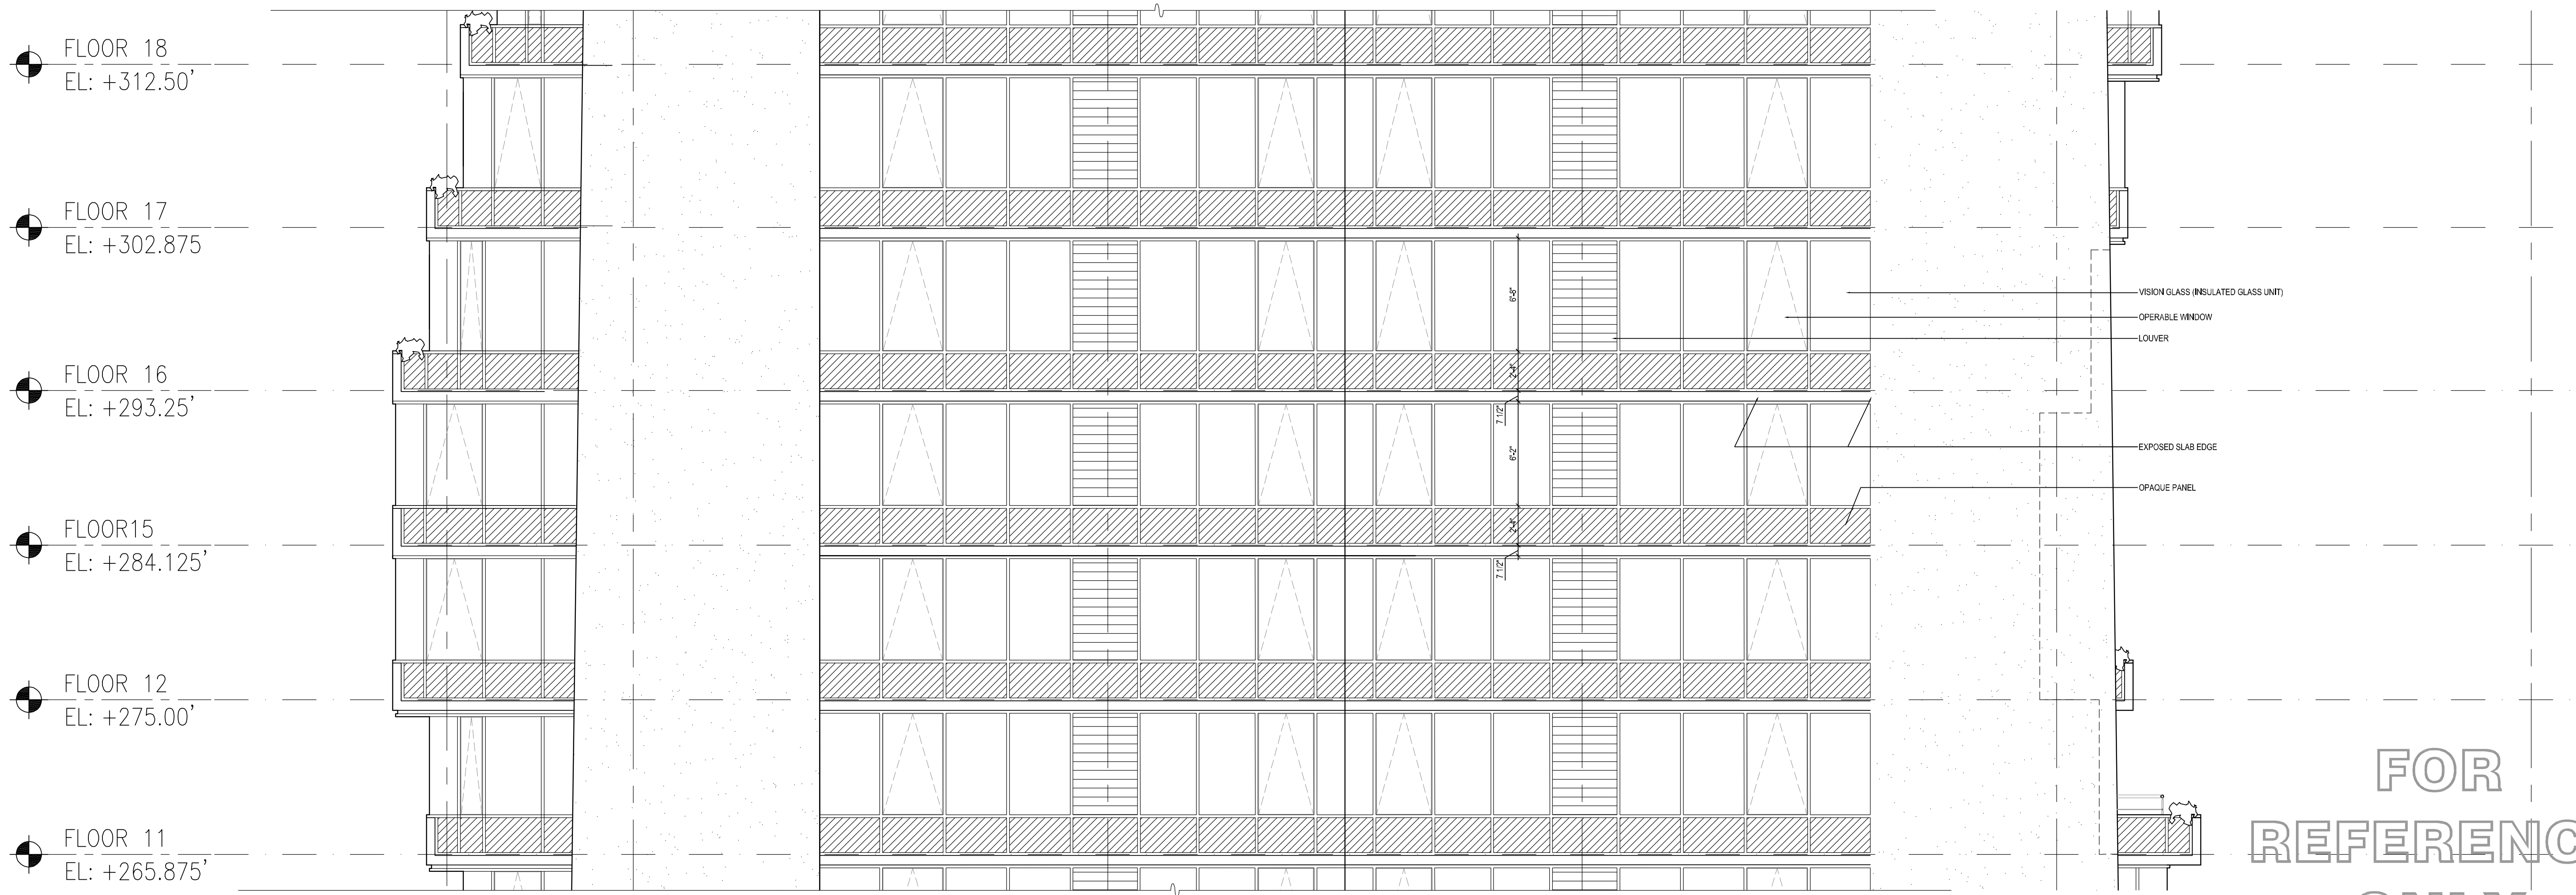

2 TOWER WEST PARTIAL ELEVATION  
SCALE: 1/4"=1'-0"

FOR  
REFERENCE  
ONLY

